

CONSULTANTS:

PROJECT:
**ADDITION
& RENOVATION**
11 SHERBURNE ROAD
LEXINGTON, MA

BUILDER:
DND HOMES, LLC
271 Lincoln St Lexington, MA

The architectural plans, drawings, designs, specifications and other arrangements on this sheet are and shall remain the property of RDK Architects. No part thereof shall be copied, disclosed to others, or used in connection with any work or project, other than the specified project for which they have been prepared and developed, without the express knowledge and written consent of RDK Architects.

DATE:
FEBRUARY 22, 2019
NOT FOR BUILDING PERMIT

REVISIONS:

BUILDER / GENERAL CONTRACTOR IS RESPONSIBLE FOR MAKING SURE ALL SUB-CONTRACTORS ARE WORKING FROM MOST CURRENT ISSUE DATE OF PLANS.


REGISTRATION:

SCALE:
1/4" = 1'-0"
0 1 2 4 8

SHEET TITLE:
FIRST FLOOR PLAN

SHEET NUMBER:

A-1

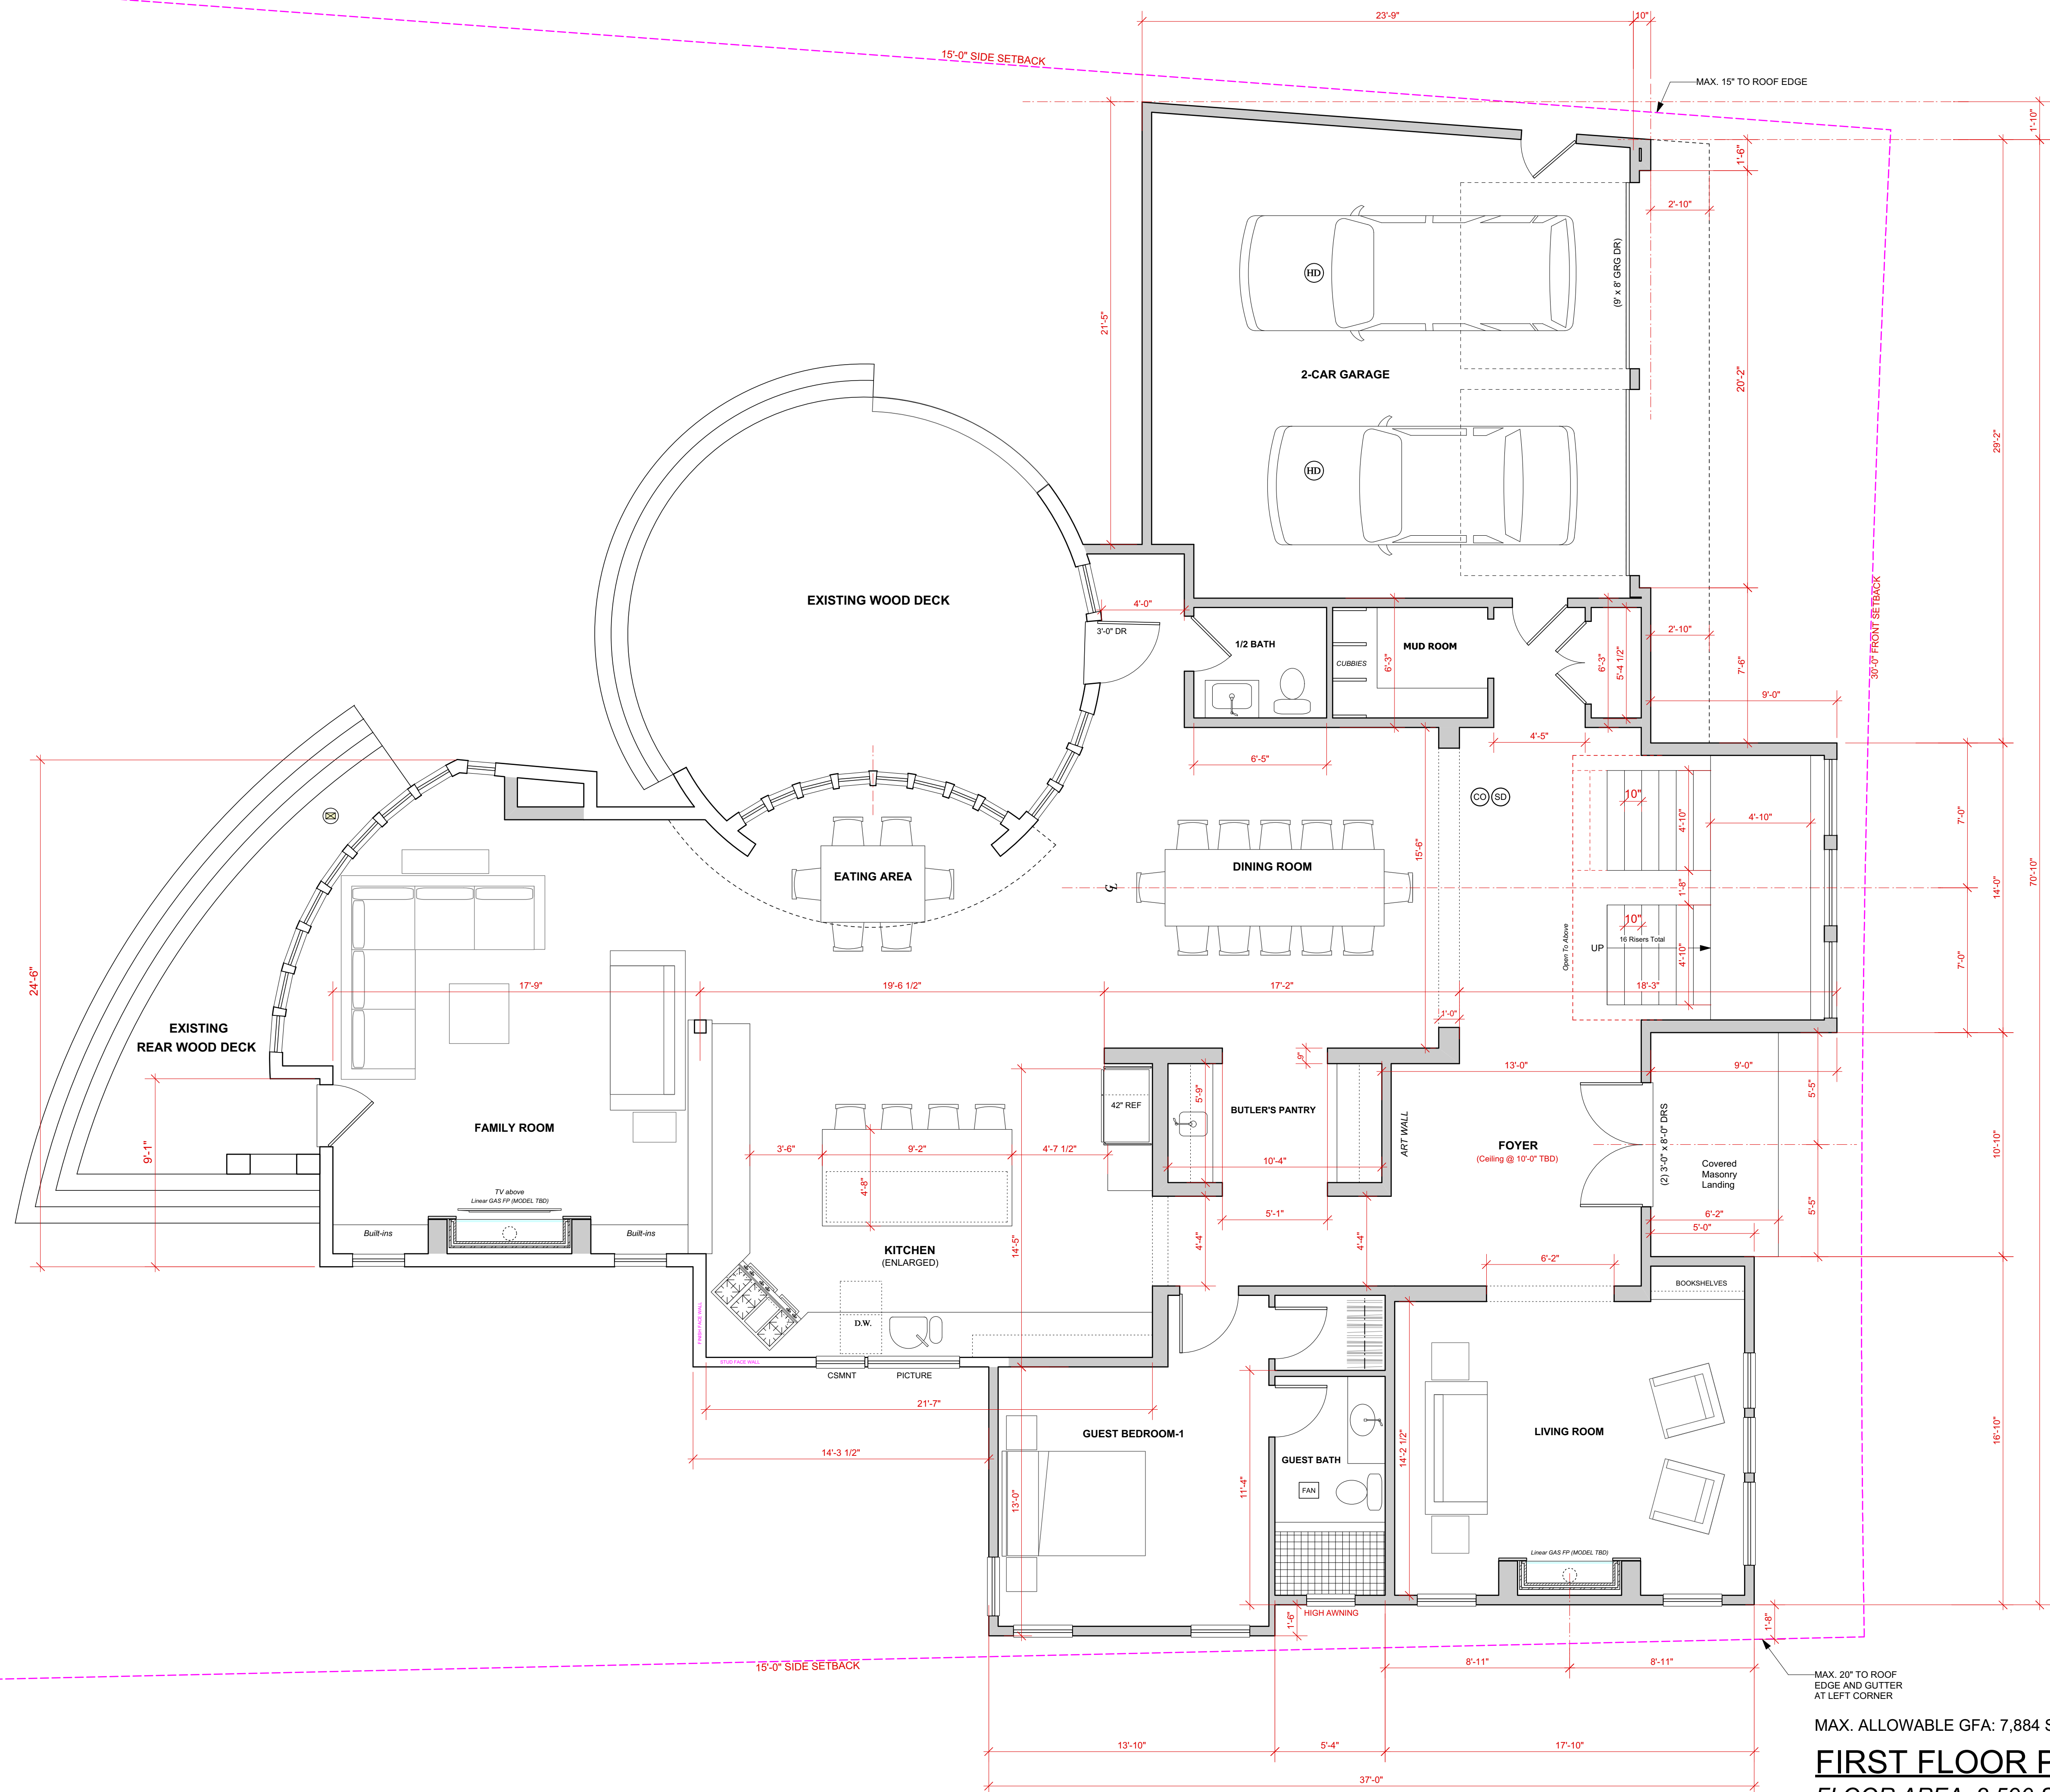

MAX. ALLOWABLE GFA: 7,884 SF
FIRST FLOOR PLAN
FLOOR AREA: 2,590 SQ FT
GARAGE AREA: 550 SQ FT

CONSULTANTS:

PROJECT:
**ADDITION
& RENOVATION**
11 SHERBURNE ROAD
LEXINGTON, MA

BUILDER:
DND HOMES, LLC
271 Lincoln St Lexington, MA

The architectural plans, drawings, designs, specifications and other arrangements on this sheet are and shall remain the property of RDK Architects. No part thereof shall be copied, disclosed to others, or used in connection with any work or project, other than the specified project for which they have been prepared and developed, without the express knowledge and written consent of RDK Architects.

DATE:
FEBRUARY 22, 2019
NOT FOR BUILDING PERMIT

REVISIONS:


BUILDER / GENERAL CONTRACTOR IS RESPONSIBLE FOR MAKING SURE ALL SUB-CONTRACTORS ARE WORKING FROM MOST CURRENT ISSUE DATE OF PLANS.

REGISTRATION:

SCALE:
1/4" = 1'-0"
0 1 2 4 8

SHEET TITLE:
SECOND FLOOR PLAN

SHEET NUMBER:
A-2

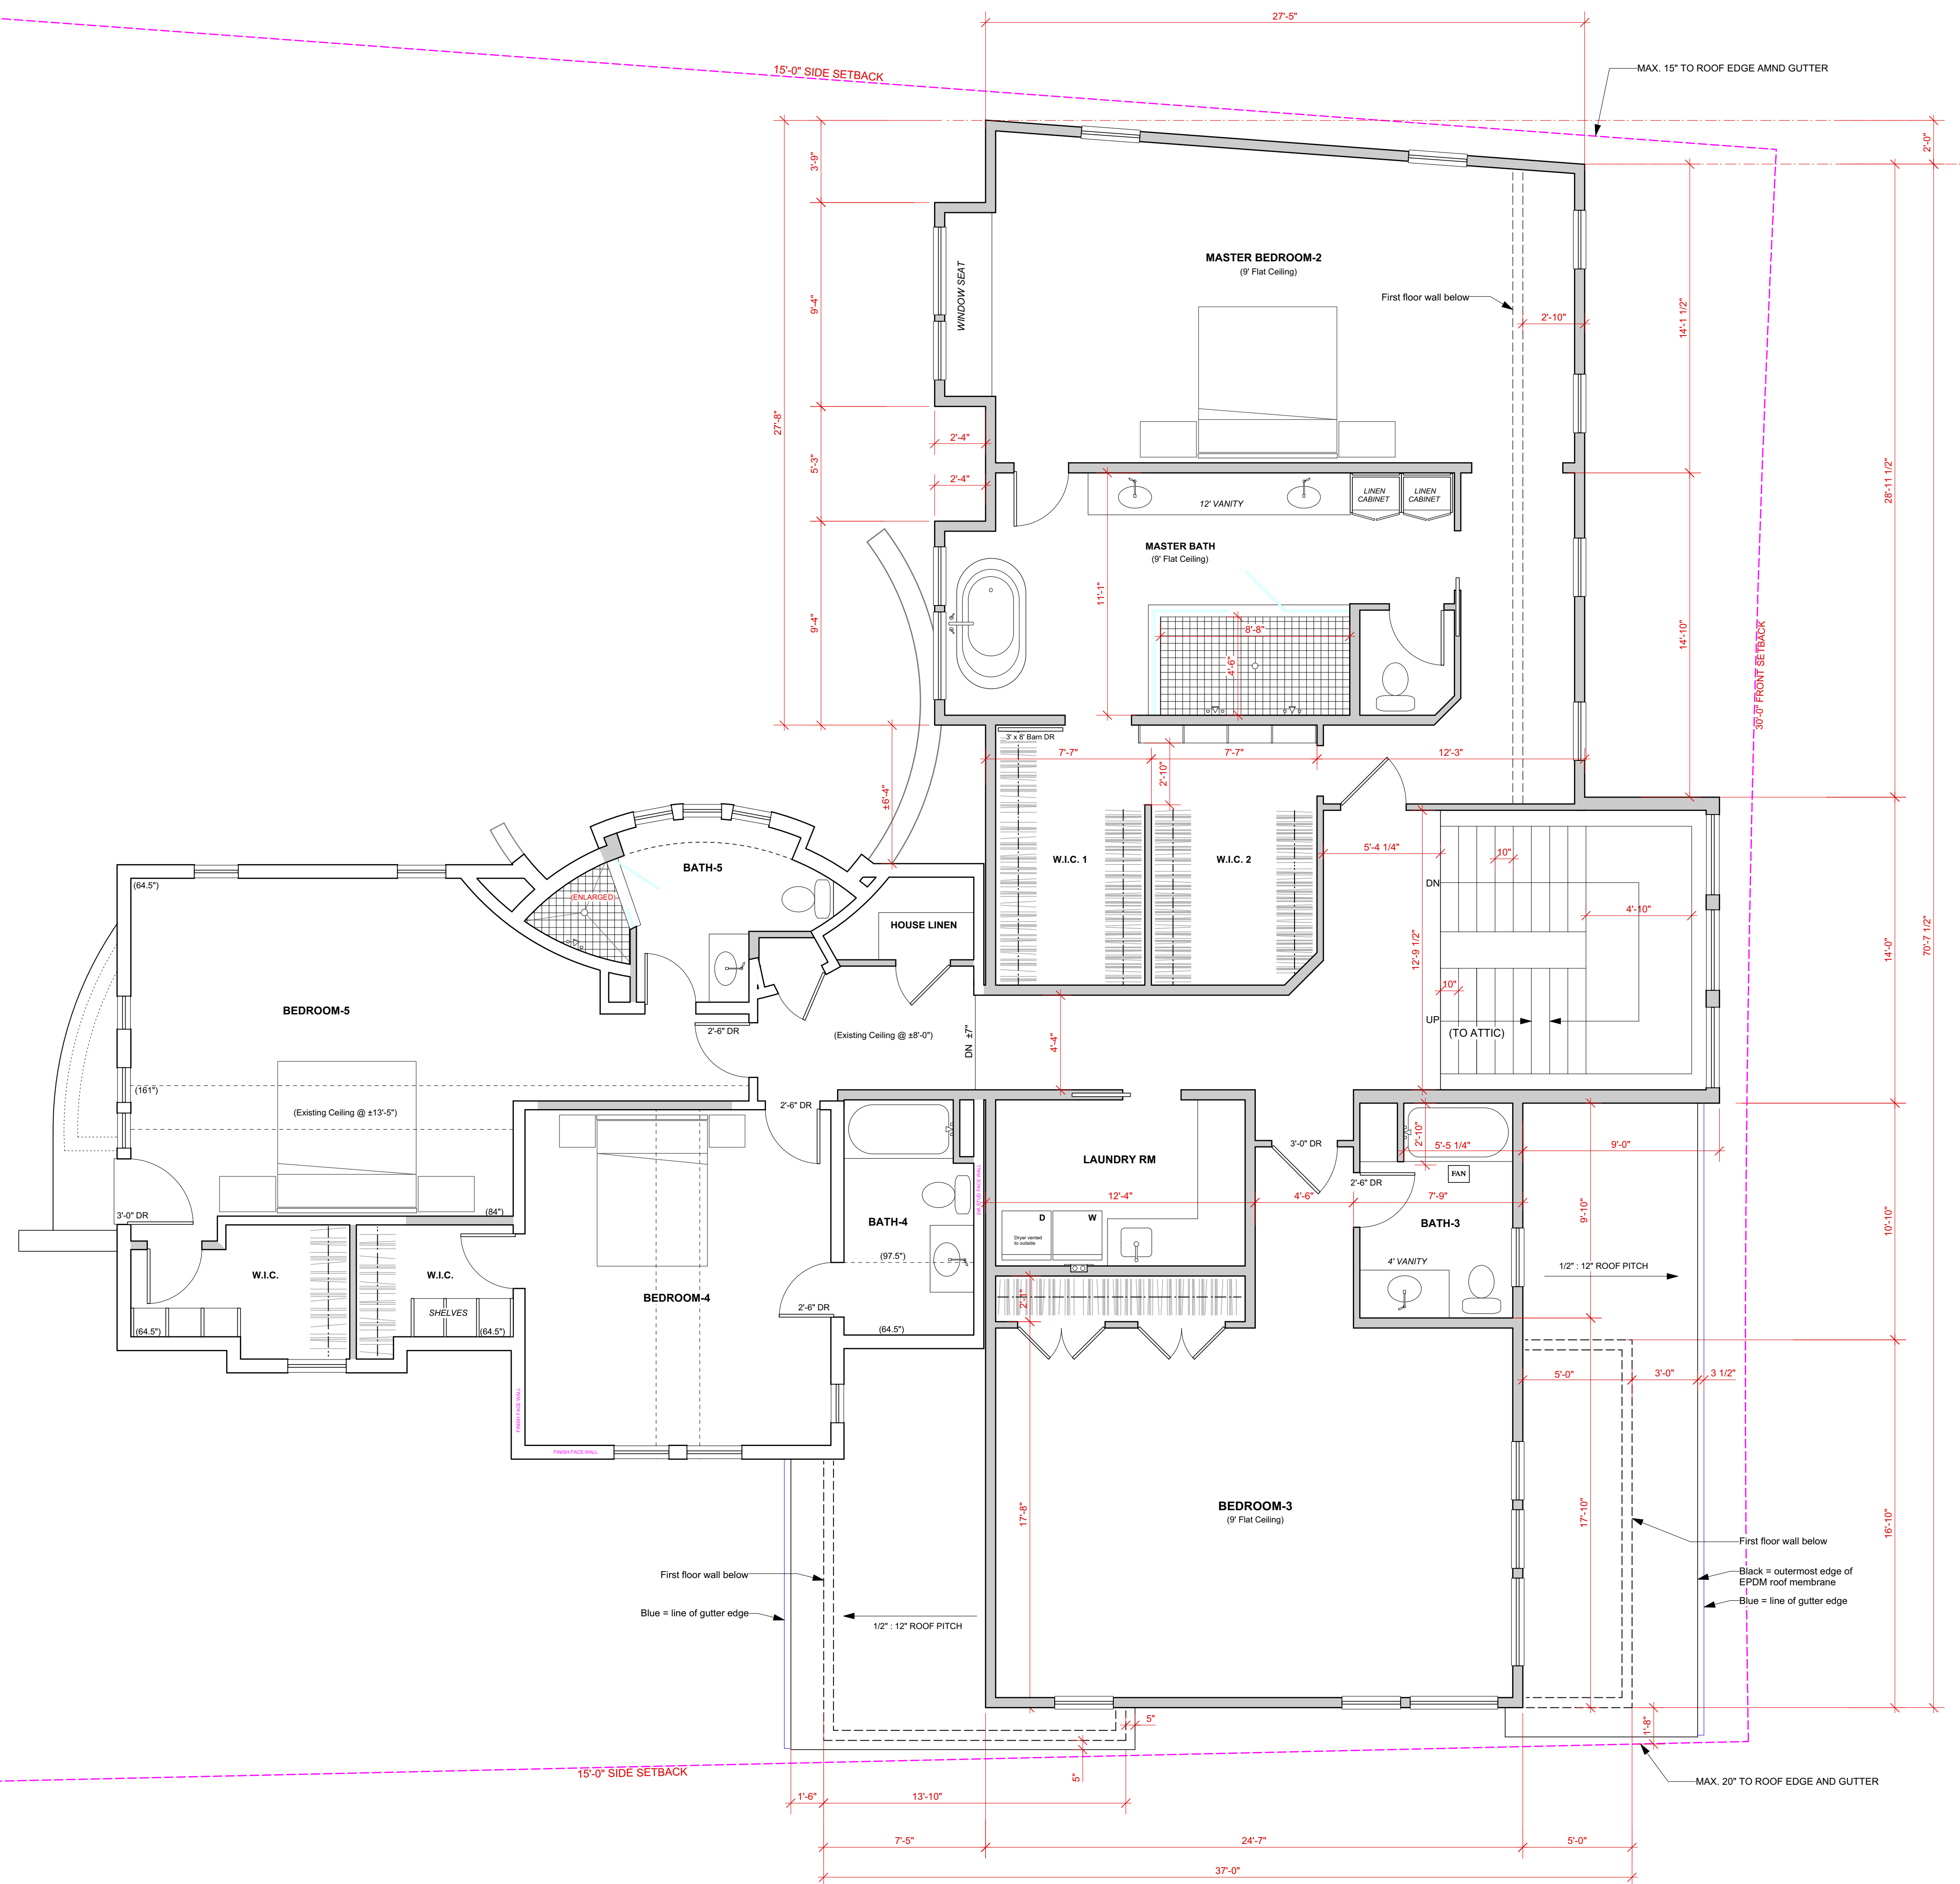

SECOND FLOOR PLAN
FAR AREA: 3,005 SQ FT

CONSULTANTS:

PROJECT:
**ADDITION
& RENOVATION**
11 SHERBURNE ROAD
LEXINGTON, MA

BUILDER:
DND HOMES, LLC
271 Lincoln St Lexington, MA

The architectural plans, drawings, designs, specifications and other arrangements on this sheet are and shall remain the property of RDK Architects. No part thereof shall be copied, disclosed to others, or used in connection with any work or project, other than the specified project for which they have been prepared and developed, without the express knowledge and written consent of RDK Architects.

DATE:
FEBRUARY 22, 2019
NOT FOR BUILDING PERMIT

REVISIONS:

BUILDER / GENERAL CONTRACTOR IS RESPONSIBLE FOR MAKING SURE ALL SUB-CONTRACTORS ARE WORKING FROM MOST CURRENT ISSUE DATE OF PLANS.


REGISTRATION:

SCALE:
1/4" = 1'-0"
0 1 2 4 8

SHEET TITLE:
ATTIC 1/2 STORY
FLOOR PLAN

SHEET NUMBER:

A-3

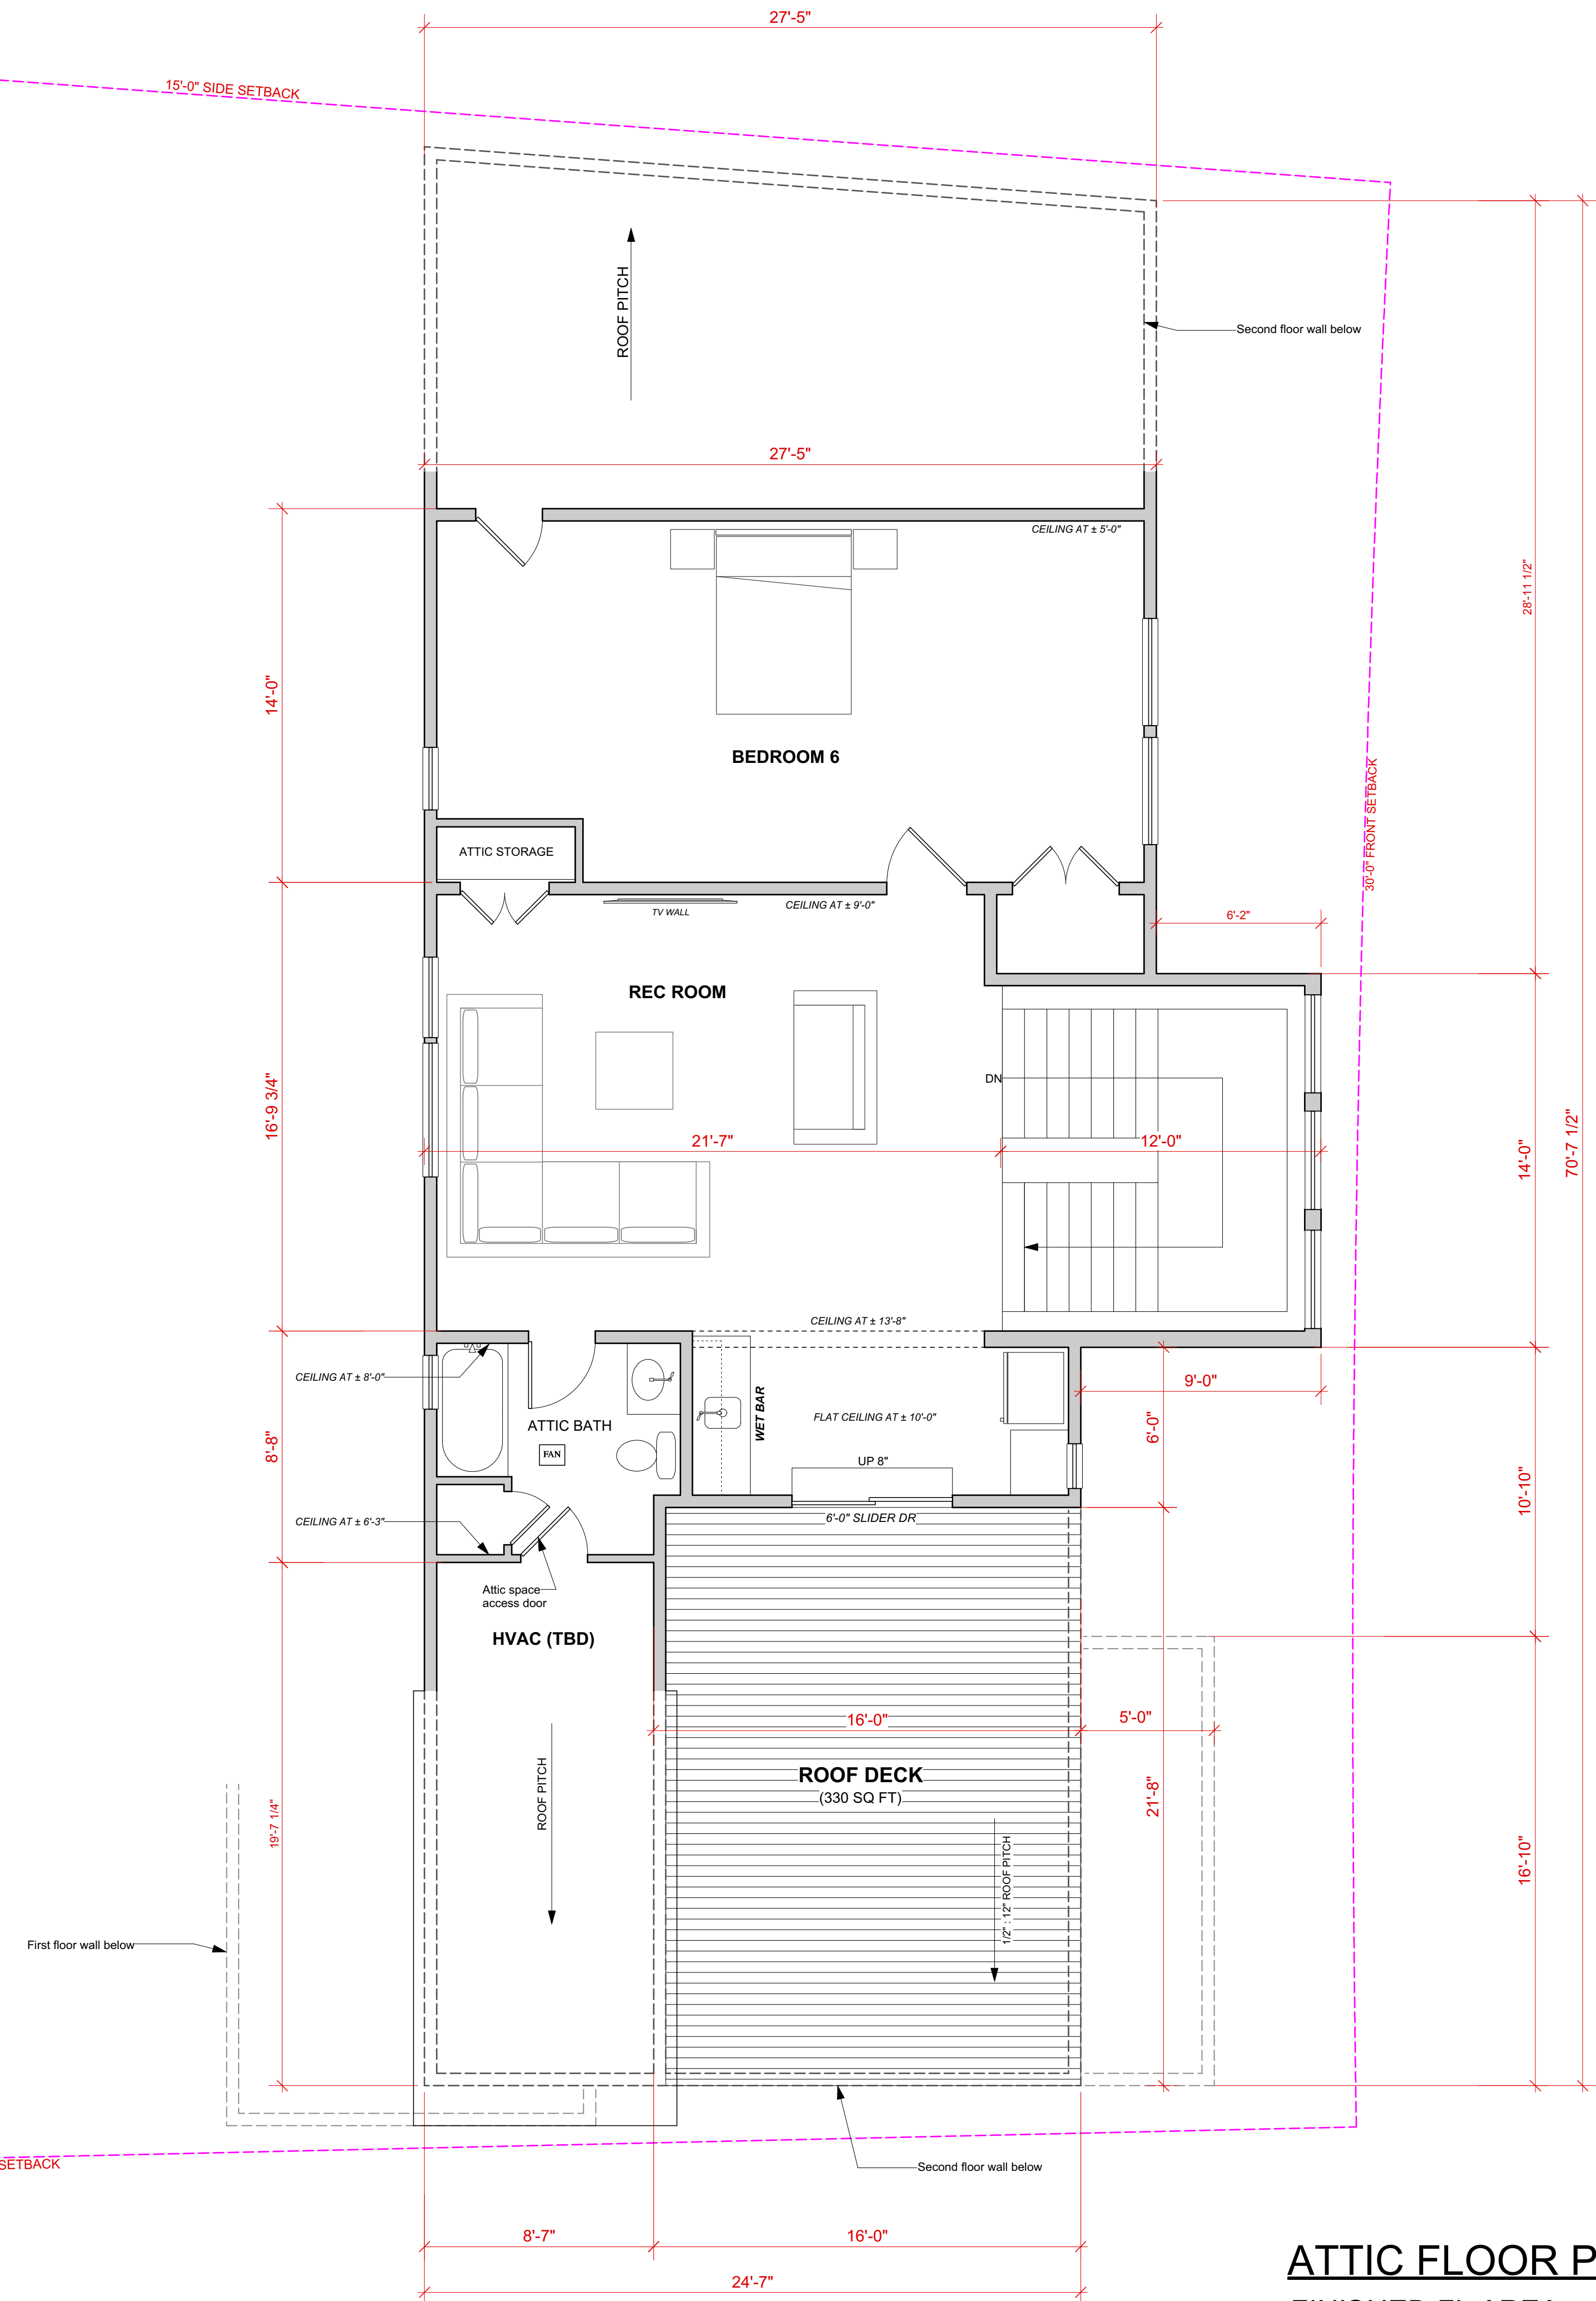

ATTIC FLOOR PLAN
FINISHED FL AREA: ±1,115 SQ FT
GFA (@ 5'-0" +) 1,180 SQ FT